


FIELDTURF XT SLIT FILM 2.25" X 17'-57"



PERIMETER:	1438 ft.
FIELD AREA:	79,970 sq. ft.
SCALE:	1"=40'
CHECKED BY:	J. B.
DRAWN BY:	M. M.



DATE: JUNE 13, 2017	ISSUE: SUBMITTAL	SHEET: 17 FIELD LAYOUT
CRAWFORDSVILLE, IN		
SOUTHMOUNT HIGH SCHOOL FOOTBALL		

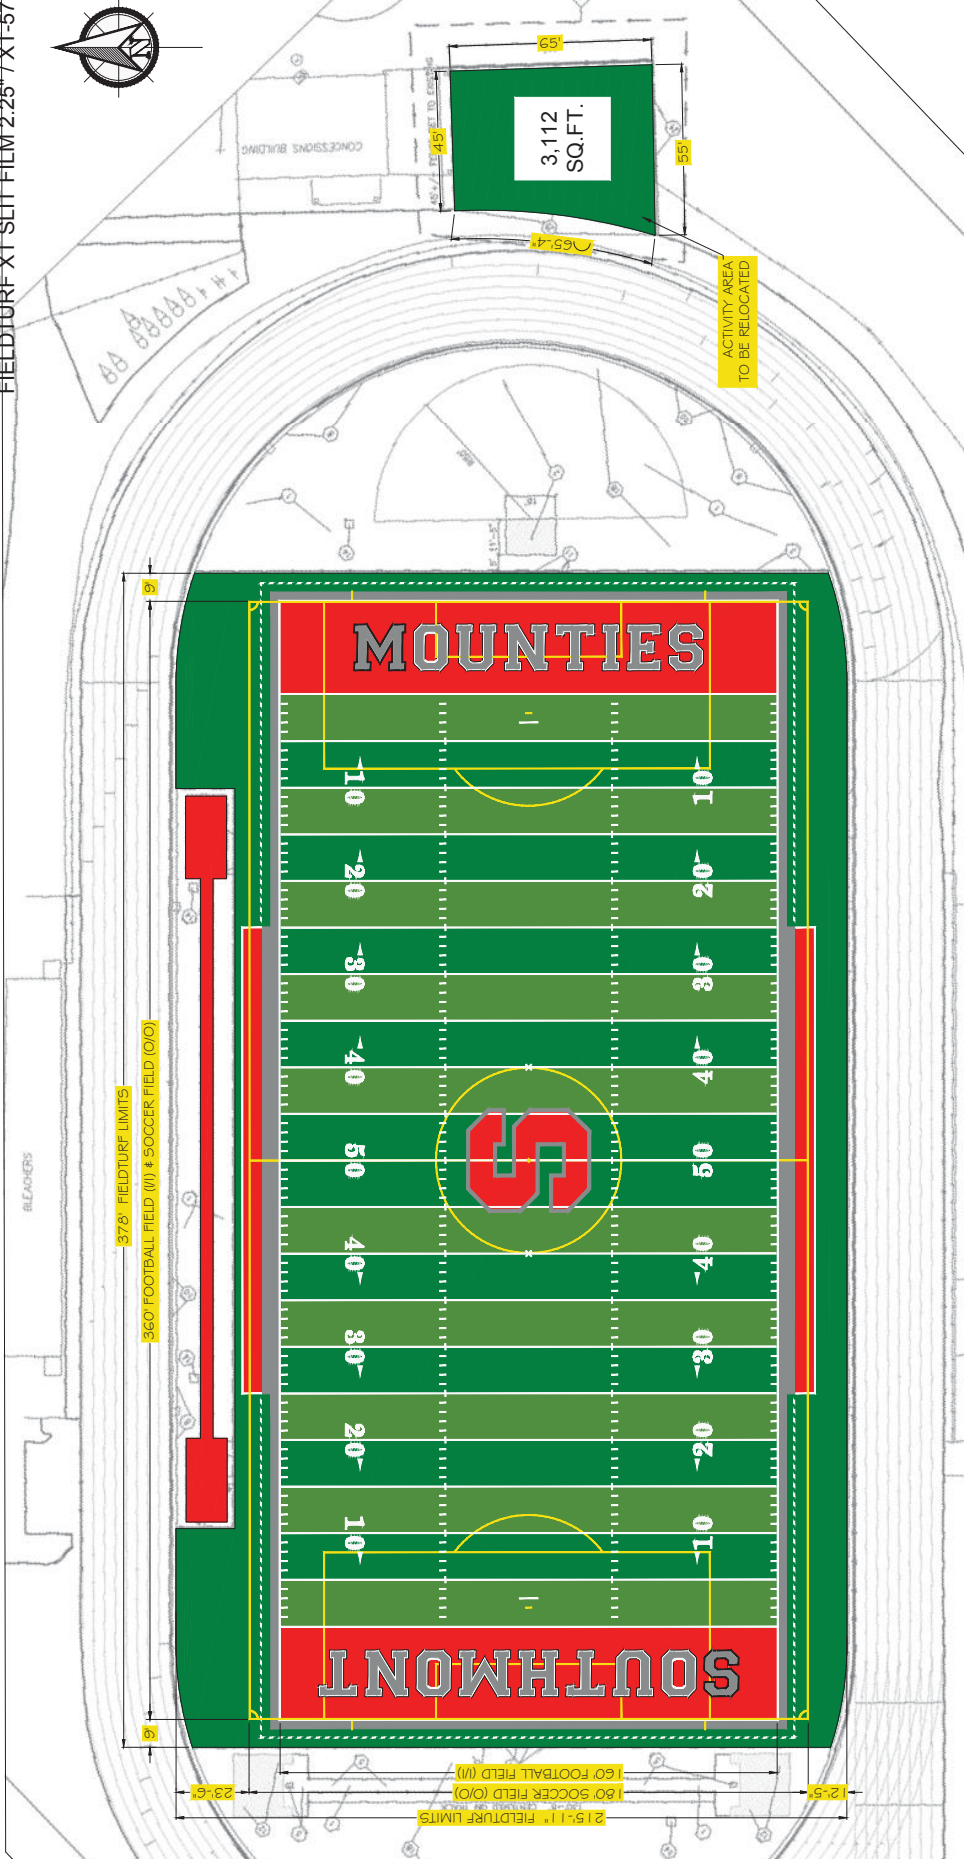

FIELD LAYOUT NOTES:

- FOOTBALL MARKINGS ARE 4" WHITE NFHS STANDARDS.
- SOCCER MARKINGS ARE 4" YELLOW NFHS STANDARDS.

FIELD DOMINANCY IS ONLY WITHIN THE FOOTBALL FIELD OF PLAY

ALL DIMENSIONS TO BE VERIFIED BEFORE ANY CONSTRUCTION BEGINS.

LEGEND:

FIELD GREEN / SUMMER GREEN
 FOOTBALL
 79,970 sq. ft.

LOGO COLORS:

	COMPLETE COLOR NAME: WHITE
	PANTONE COLOR NUMBER: WHITE
	COMPLETE COLOR NAME: SILVER
	PANTONE COLOR NUMBER: 423C
	COMPLETE COLOR NAME: RED
	PANTONE COLOR NUMBER: 185C
	COMPLETE COLOR NAME: BLACK
	PANTONE COLOR NUMBER: BLACK

SPORT COLORS:

	SOCCER
	COMPLETE COLOR NAME: CANARY YELLOW
	PANTONE COLOR NUMBER: 153C
	FOOTBALL
	COMPLETE COLOR NAME: RED / WHITE / SILVER
	PANTONE COLOR NUMBER: 185C / WHITE / 423C
	END ZONE COLOR:
	COMPLETE COLOR NAME: RED
	PANTONE COLOR NUMBER: 185C

APPROVED BY:	
SIGNATURE:	
PRINTED NAME:	
TITLE:	
DATE:	

NFHS STANDARDS

Scale is only accurate when this drawing is printed on 11" X 17" paper. All Rights Reserved. Confidential information. No portion of these drawings may be disclosed, used, reproduced, modified or shown, without prior written consent of Fieldturf.